


XREF'S  
Resolved  
ELE\_E1\_KA  
ELE\_E2\_J0  
ELE\_RTCA1AS  
REG-DCON  
ZG-2234H  
x2049cn  
x2049rx  
x2049sf  
x2349cn  
x2349rx  
x2349sf  
Unresolved  
LTSCALE  
1=1

NOTES/LEGEND HEADING

I. ALIGNMENTS E1, E2, AND E4

SYMBOLS KEY

- NEW BUS STOP
- EXISTING BUS STOP
- BUS LAYOVER
- BUS SHELTER
- PARATRANSIT STOP
- BUS ROUTE
- BUS ROUTE : 232, 929
- BIKE STORAGE
- BIKE SHELTER
- CROSSWALK
- LANDSCAPE
- TICKET VENDING/ INFORMATION
- TRACK

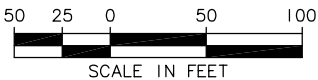

STATION ACCESS PLAN

SCALE: 1" = 50'

Designed By:

Drawn By:

Checked By:

Approved By:

DE IS  
CONCEPTUAL

CH2MHILL

IN ASSOCIATION WITH  
PARSONS & INCA  
ENGINEERS INC.

Submitted:

Date:

IBI  
GROUP

Approved:

SOUNDTRANSIT

Date:

Scale:

1" = 50'

Filename:

ELE1RTCA\_AS01.dwg

Contract No.:

EL\_SEG\_E

Date:

EAST LINK PROJECT  
SEGMENT E

REDMOND TOWN CENTER STATION  
AT-GRADE STATION  
STATION ACCESS PLAN



Drawing No.:

RTCA-AS01


Sheet No.:

G-E50


Rev.:

c:\work\ELE1RTCA\_AS01.dwg  
10/16/08 11:37 : eackerm OE5396

XREF'S  
-----  
Resolved  
-----  
ELE\_RTCA\AX  
ELE\_RTCA\AE  
REG-DCON  
Zg-2234h  
-----  
Unresolved  
-----  
LTSCALE  
-----  
1=1

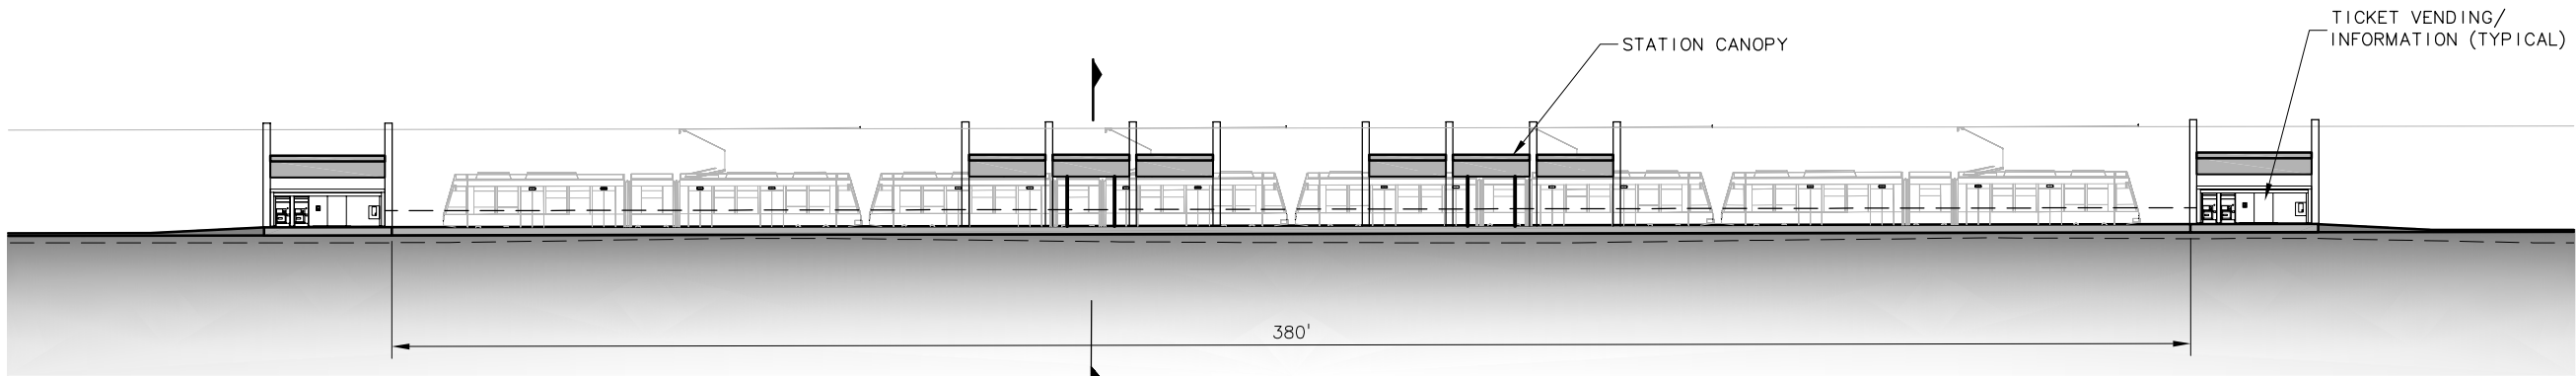

**STATION ELEVATION**  
SCALE: 1" = 20'

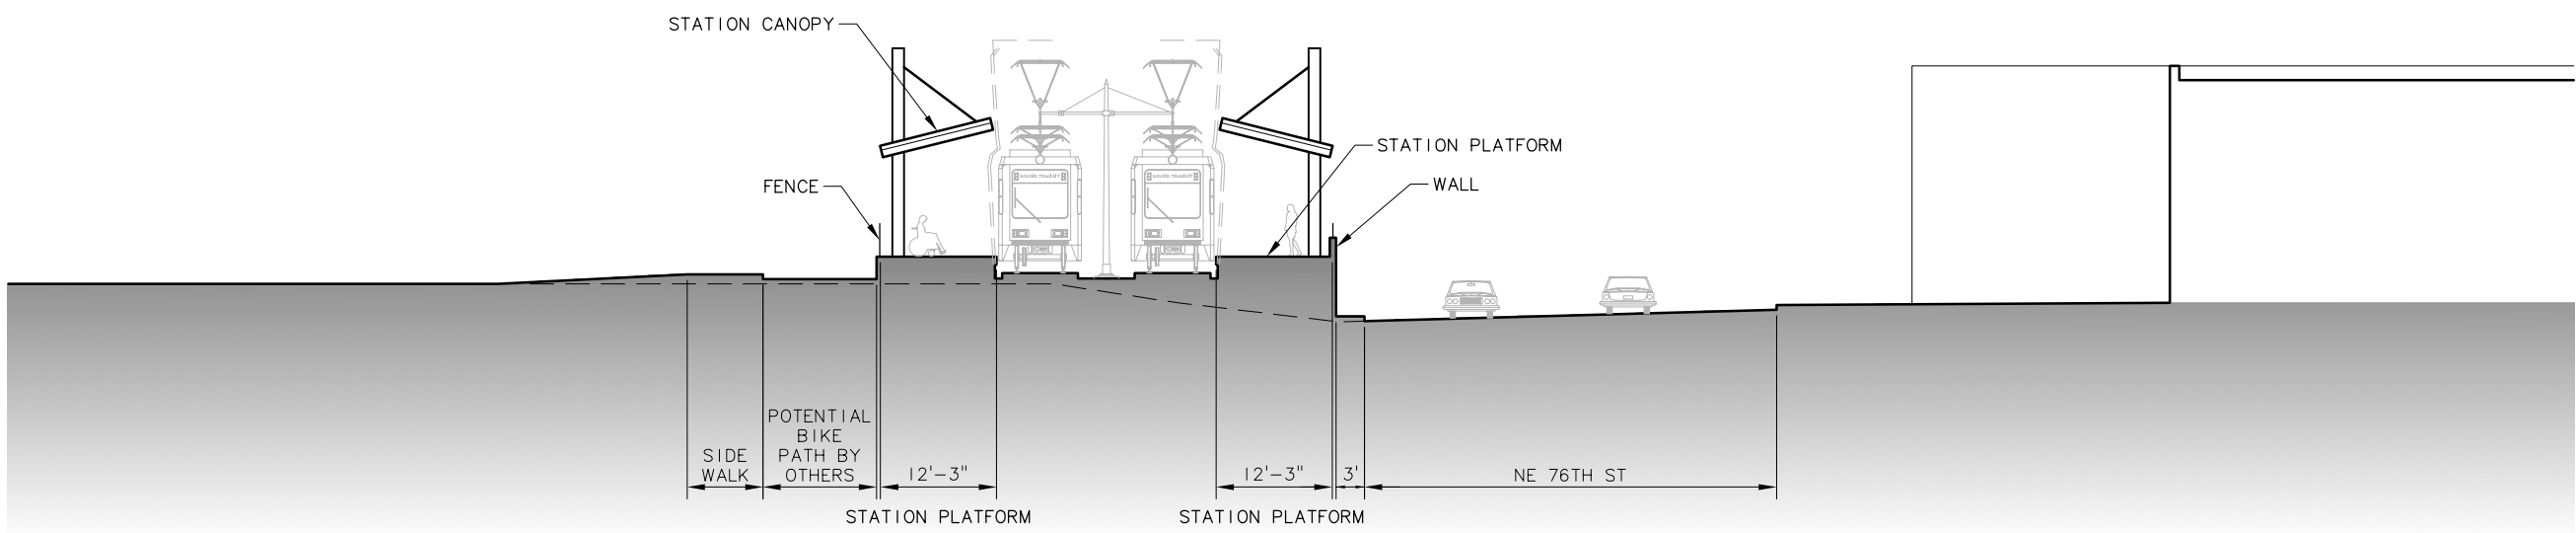

**STATION SECTION** **A**  
SCALE: 1' = 10' RTCA-AE01



c:\work\ELE\RTCA\_AE01.dwg  
10/16/08 11:36 : eackerm OE5396

	</
--	--	----



***SOUND*TRANSIT**